




Sauna Cabin 7m2 plan

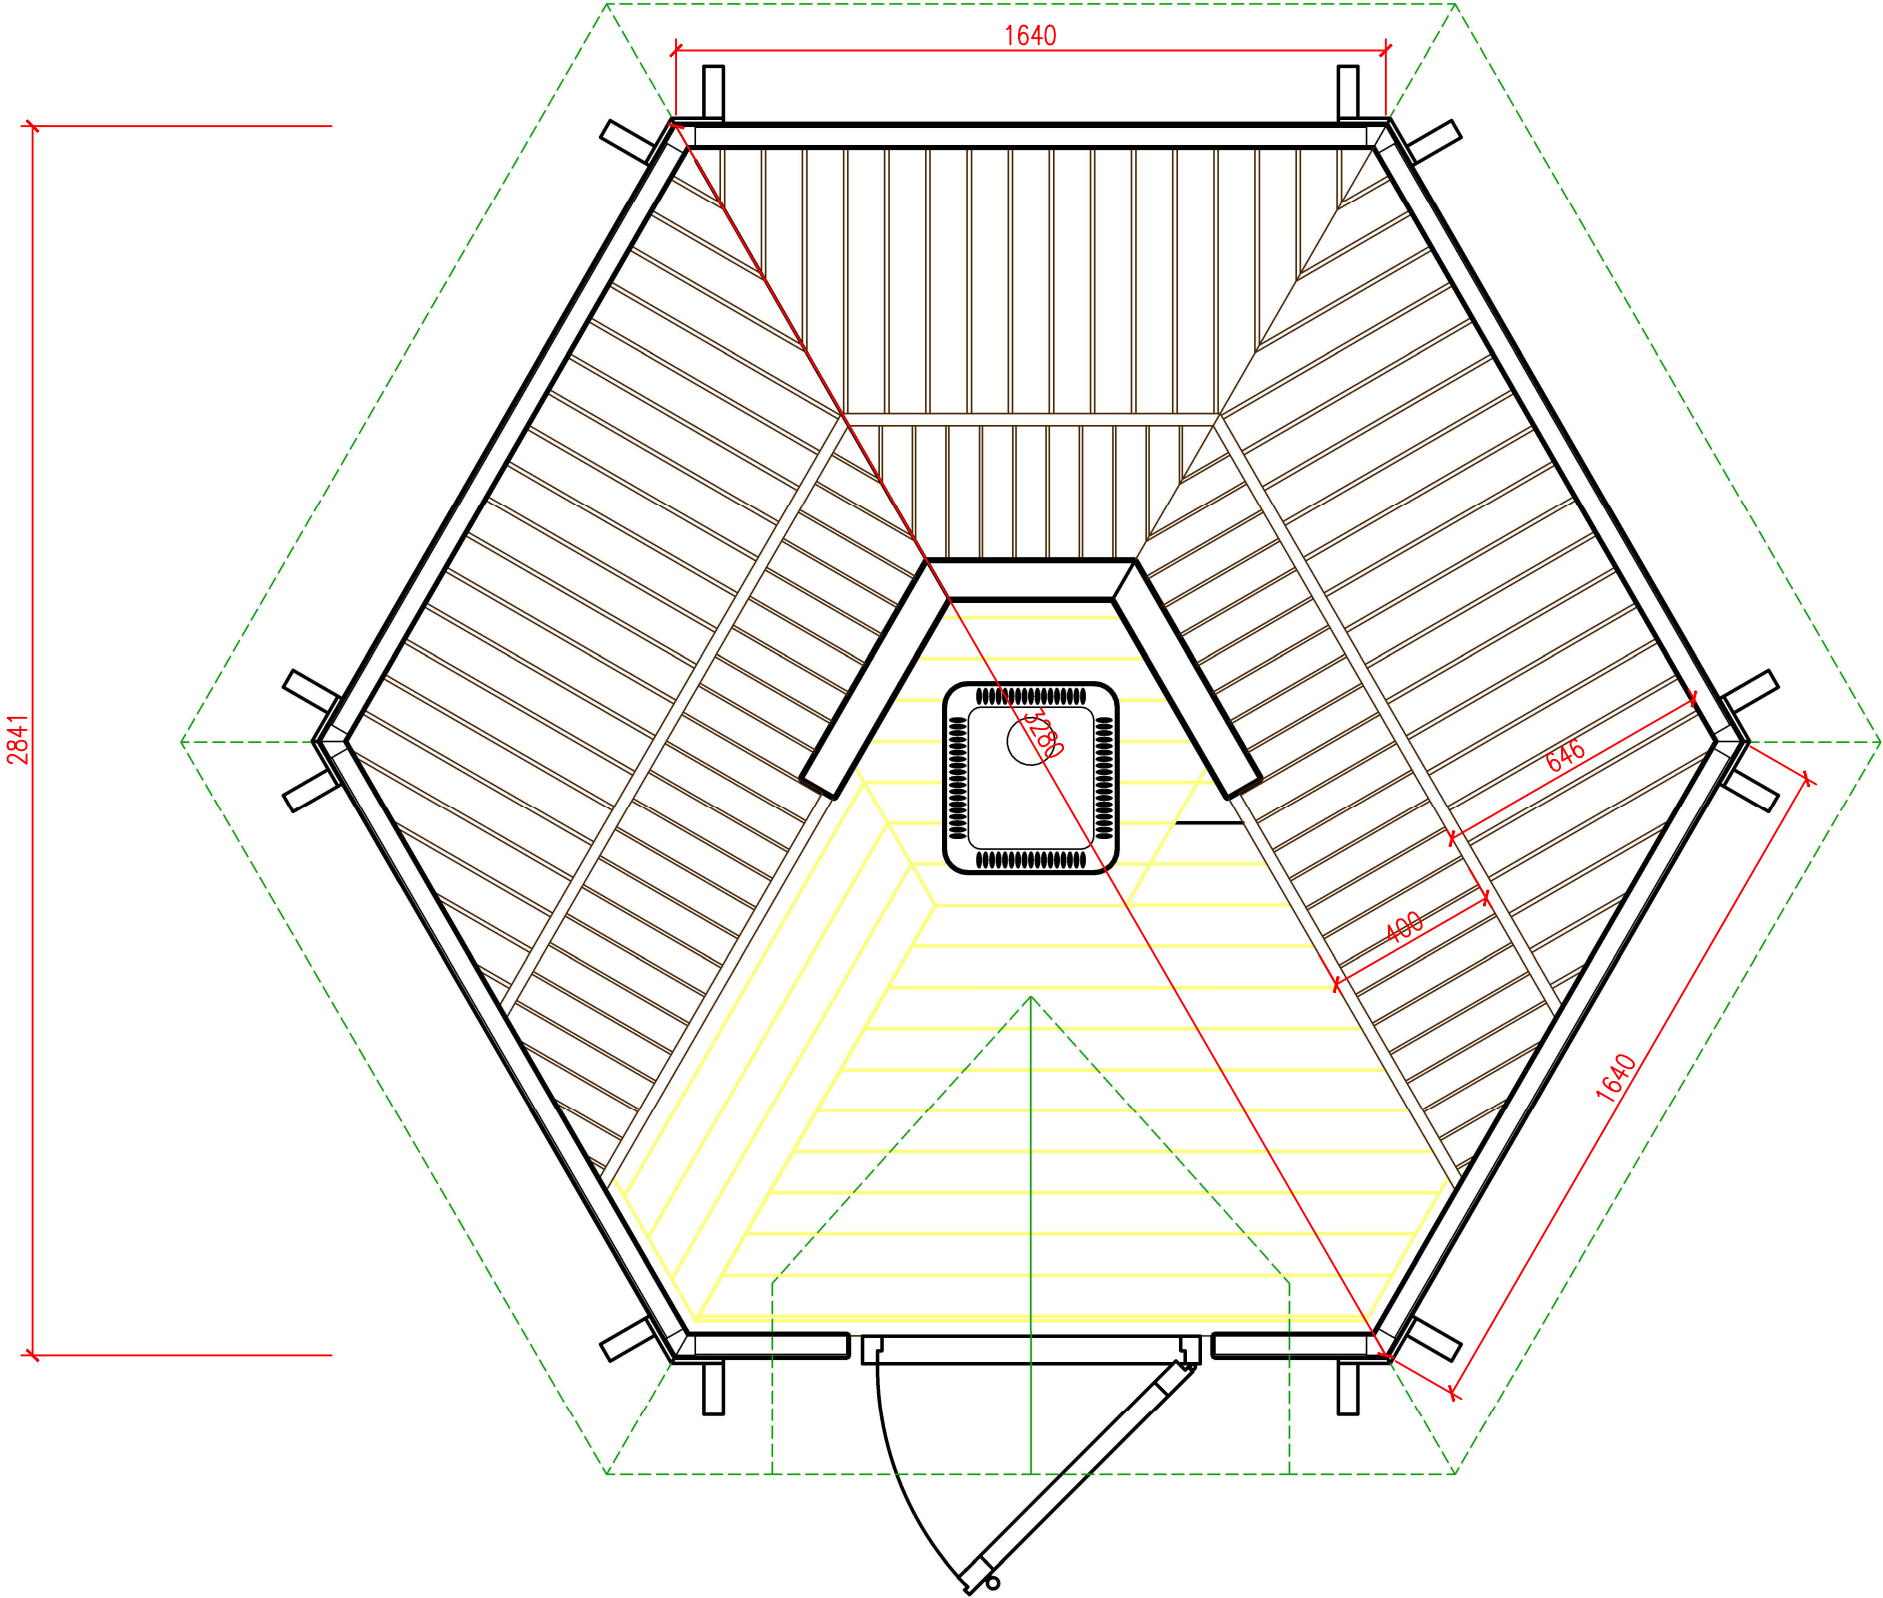


Sauna cabin 7m2

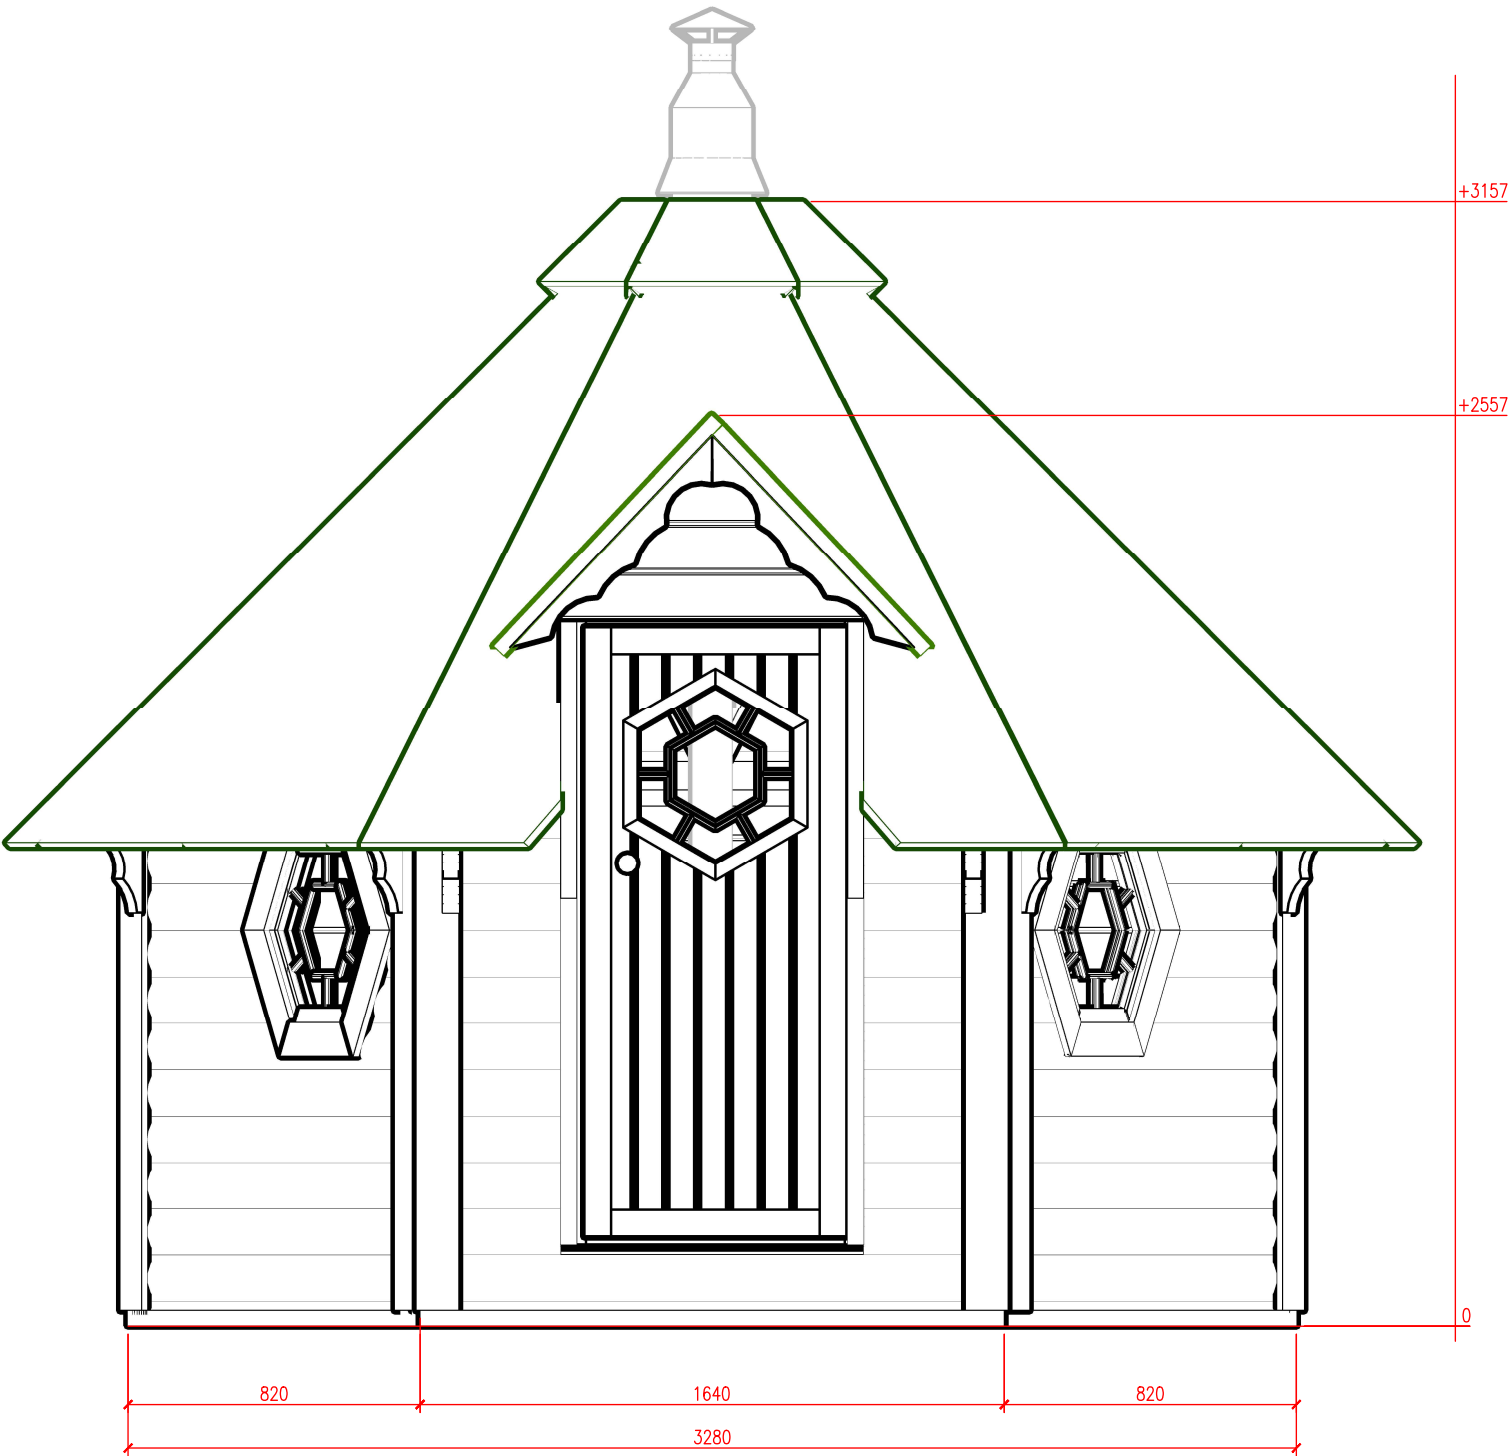

Sauna cabin 7m2

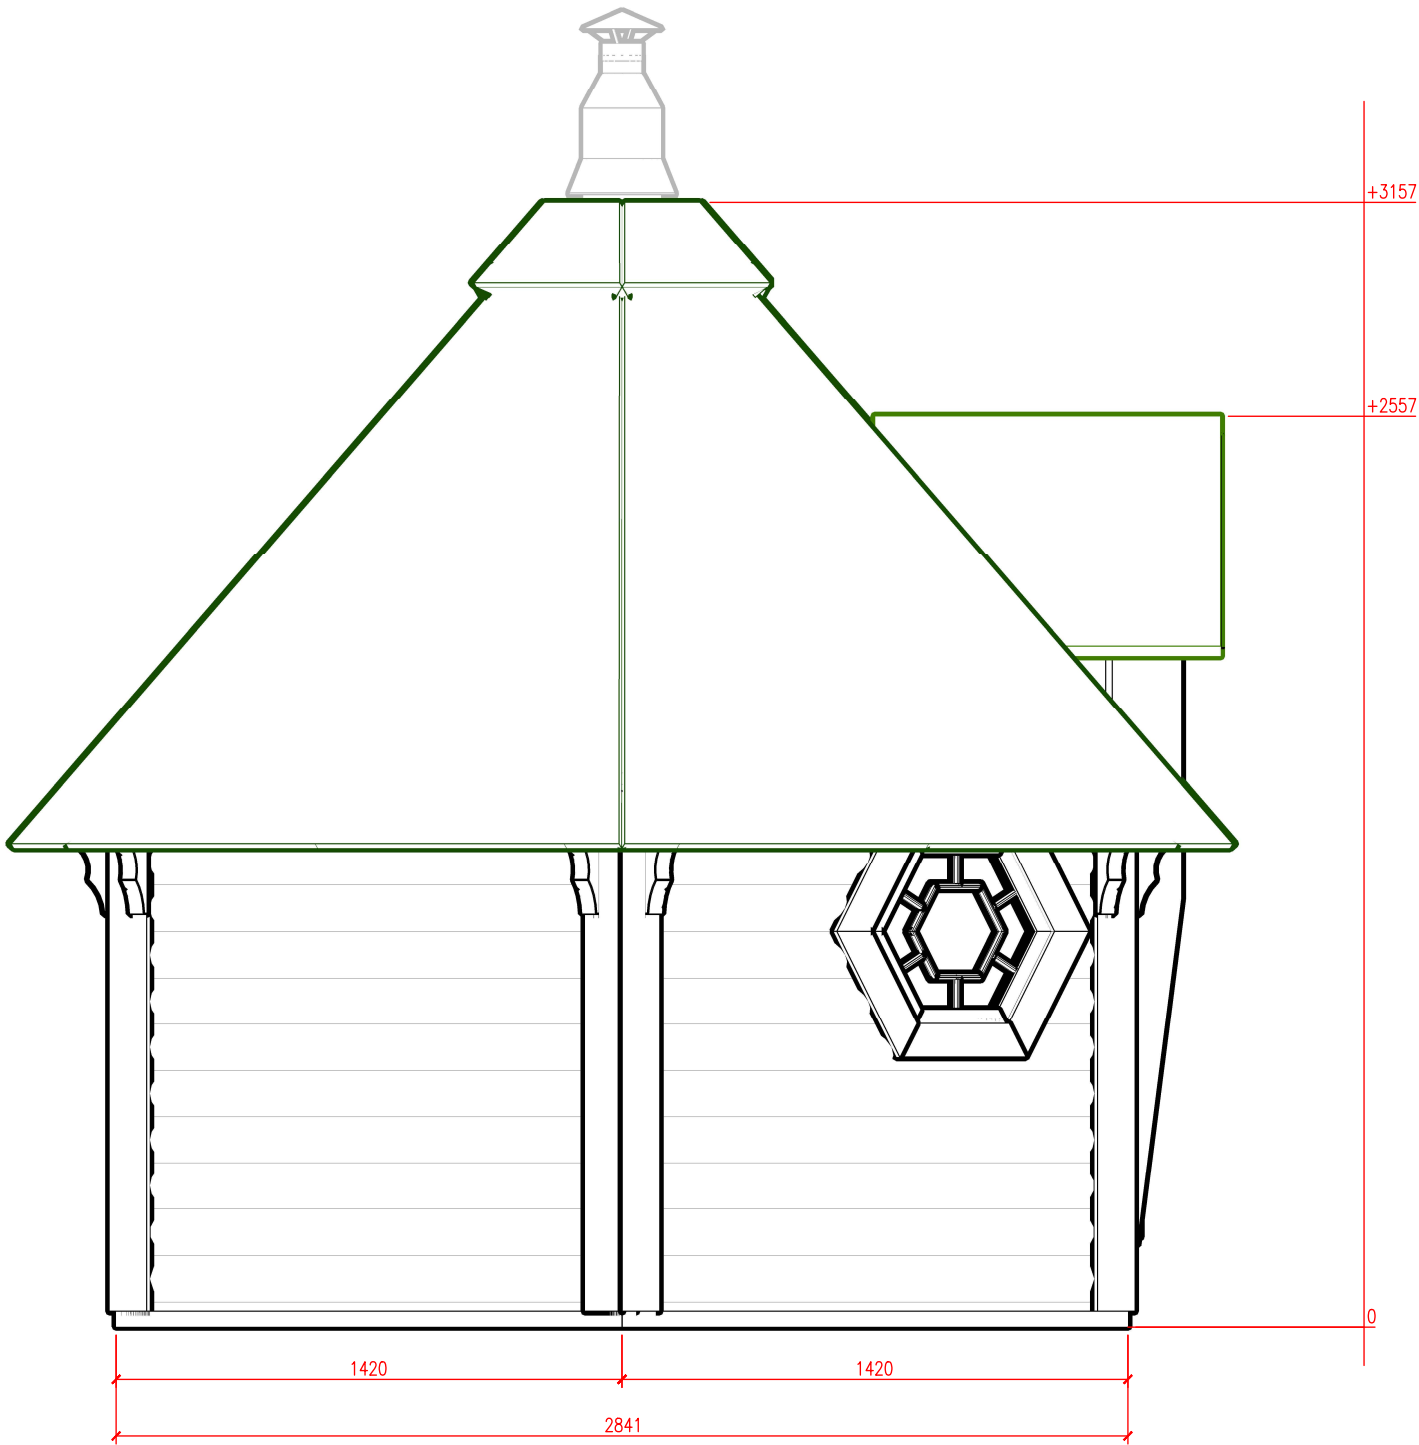

Sauna cabin 7m2

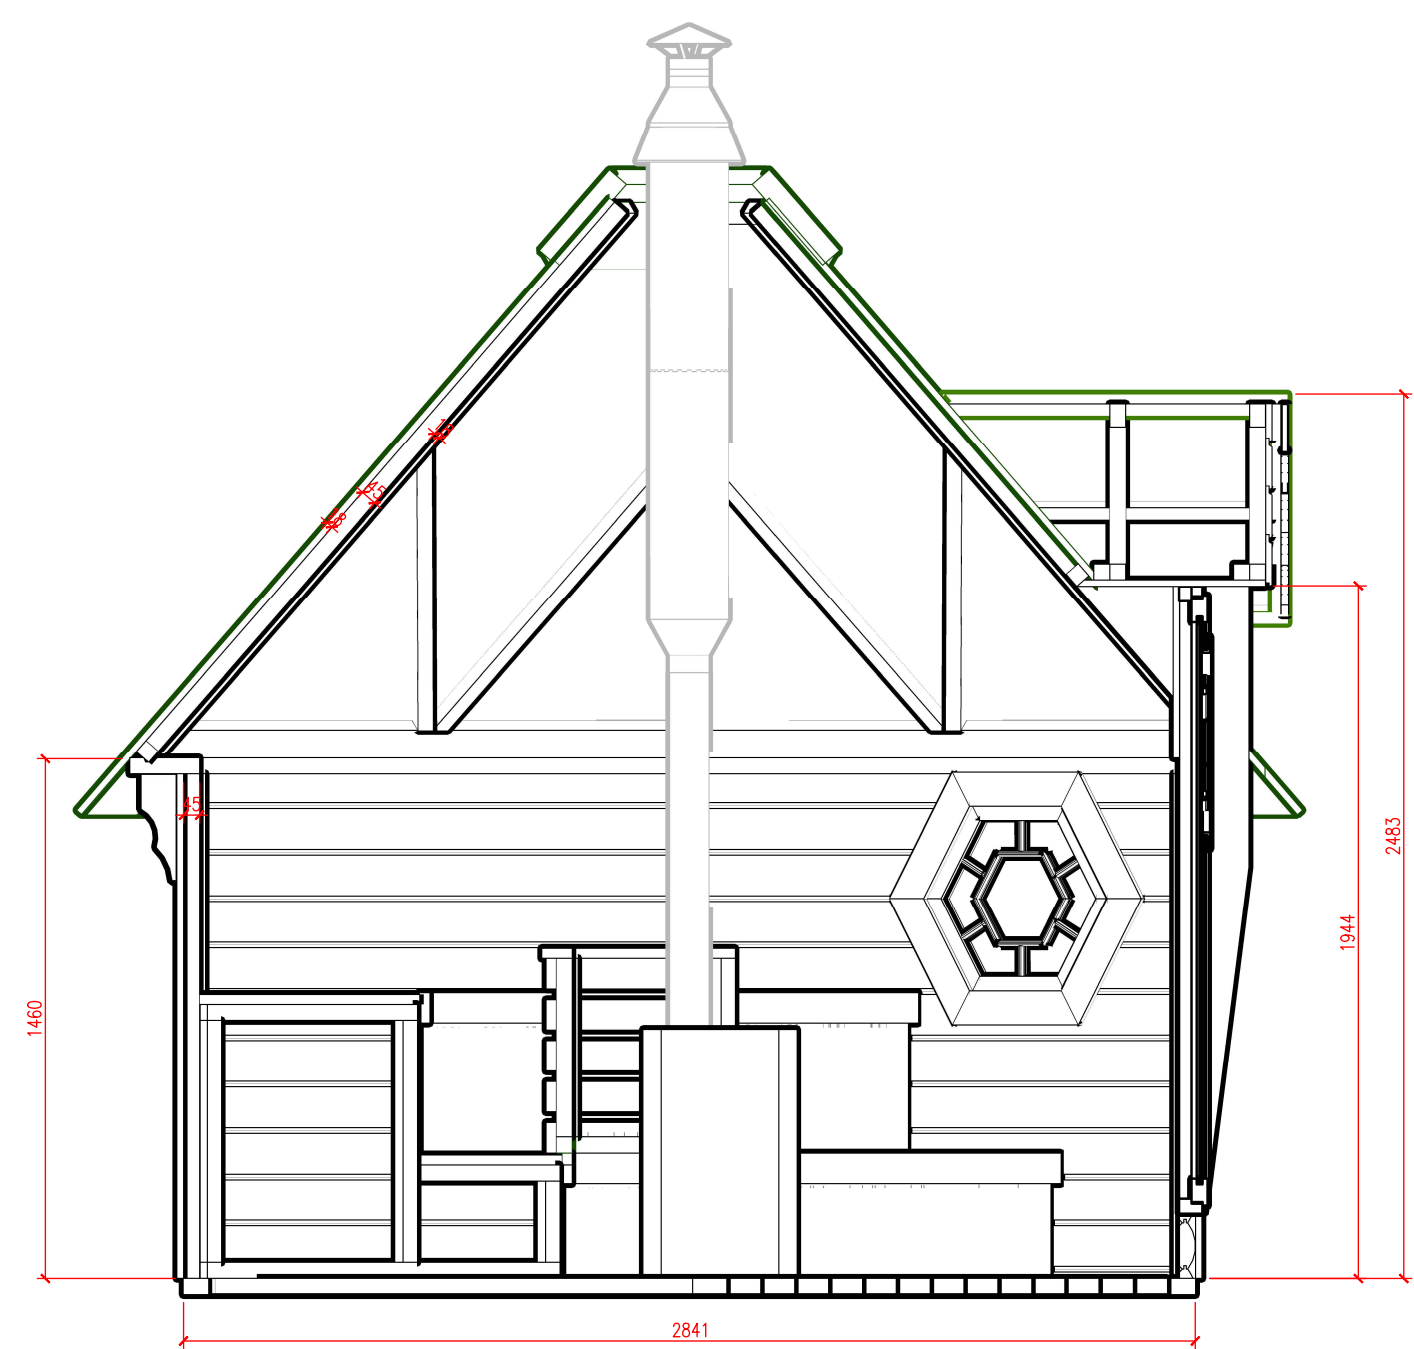

Sauna cabin 7m2



Sauna cabin 7m2



Sauna cabin 7m²

