


Grill Cabin 9,2 m² with 2,5 m Extension  
Front

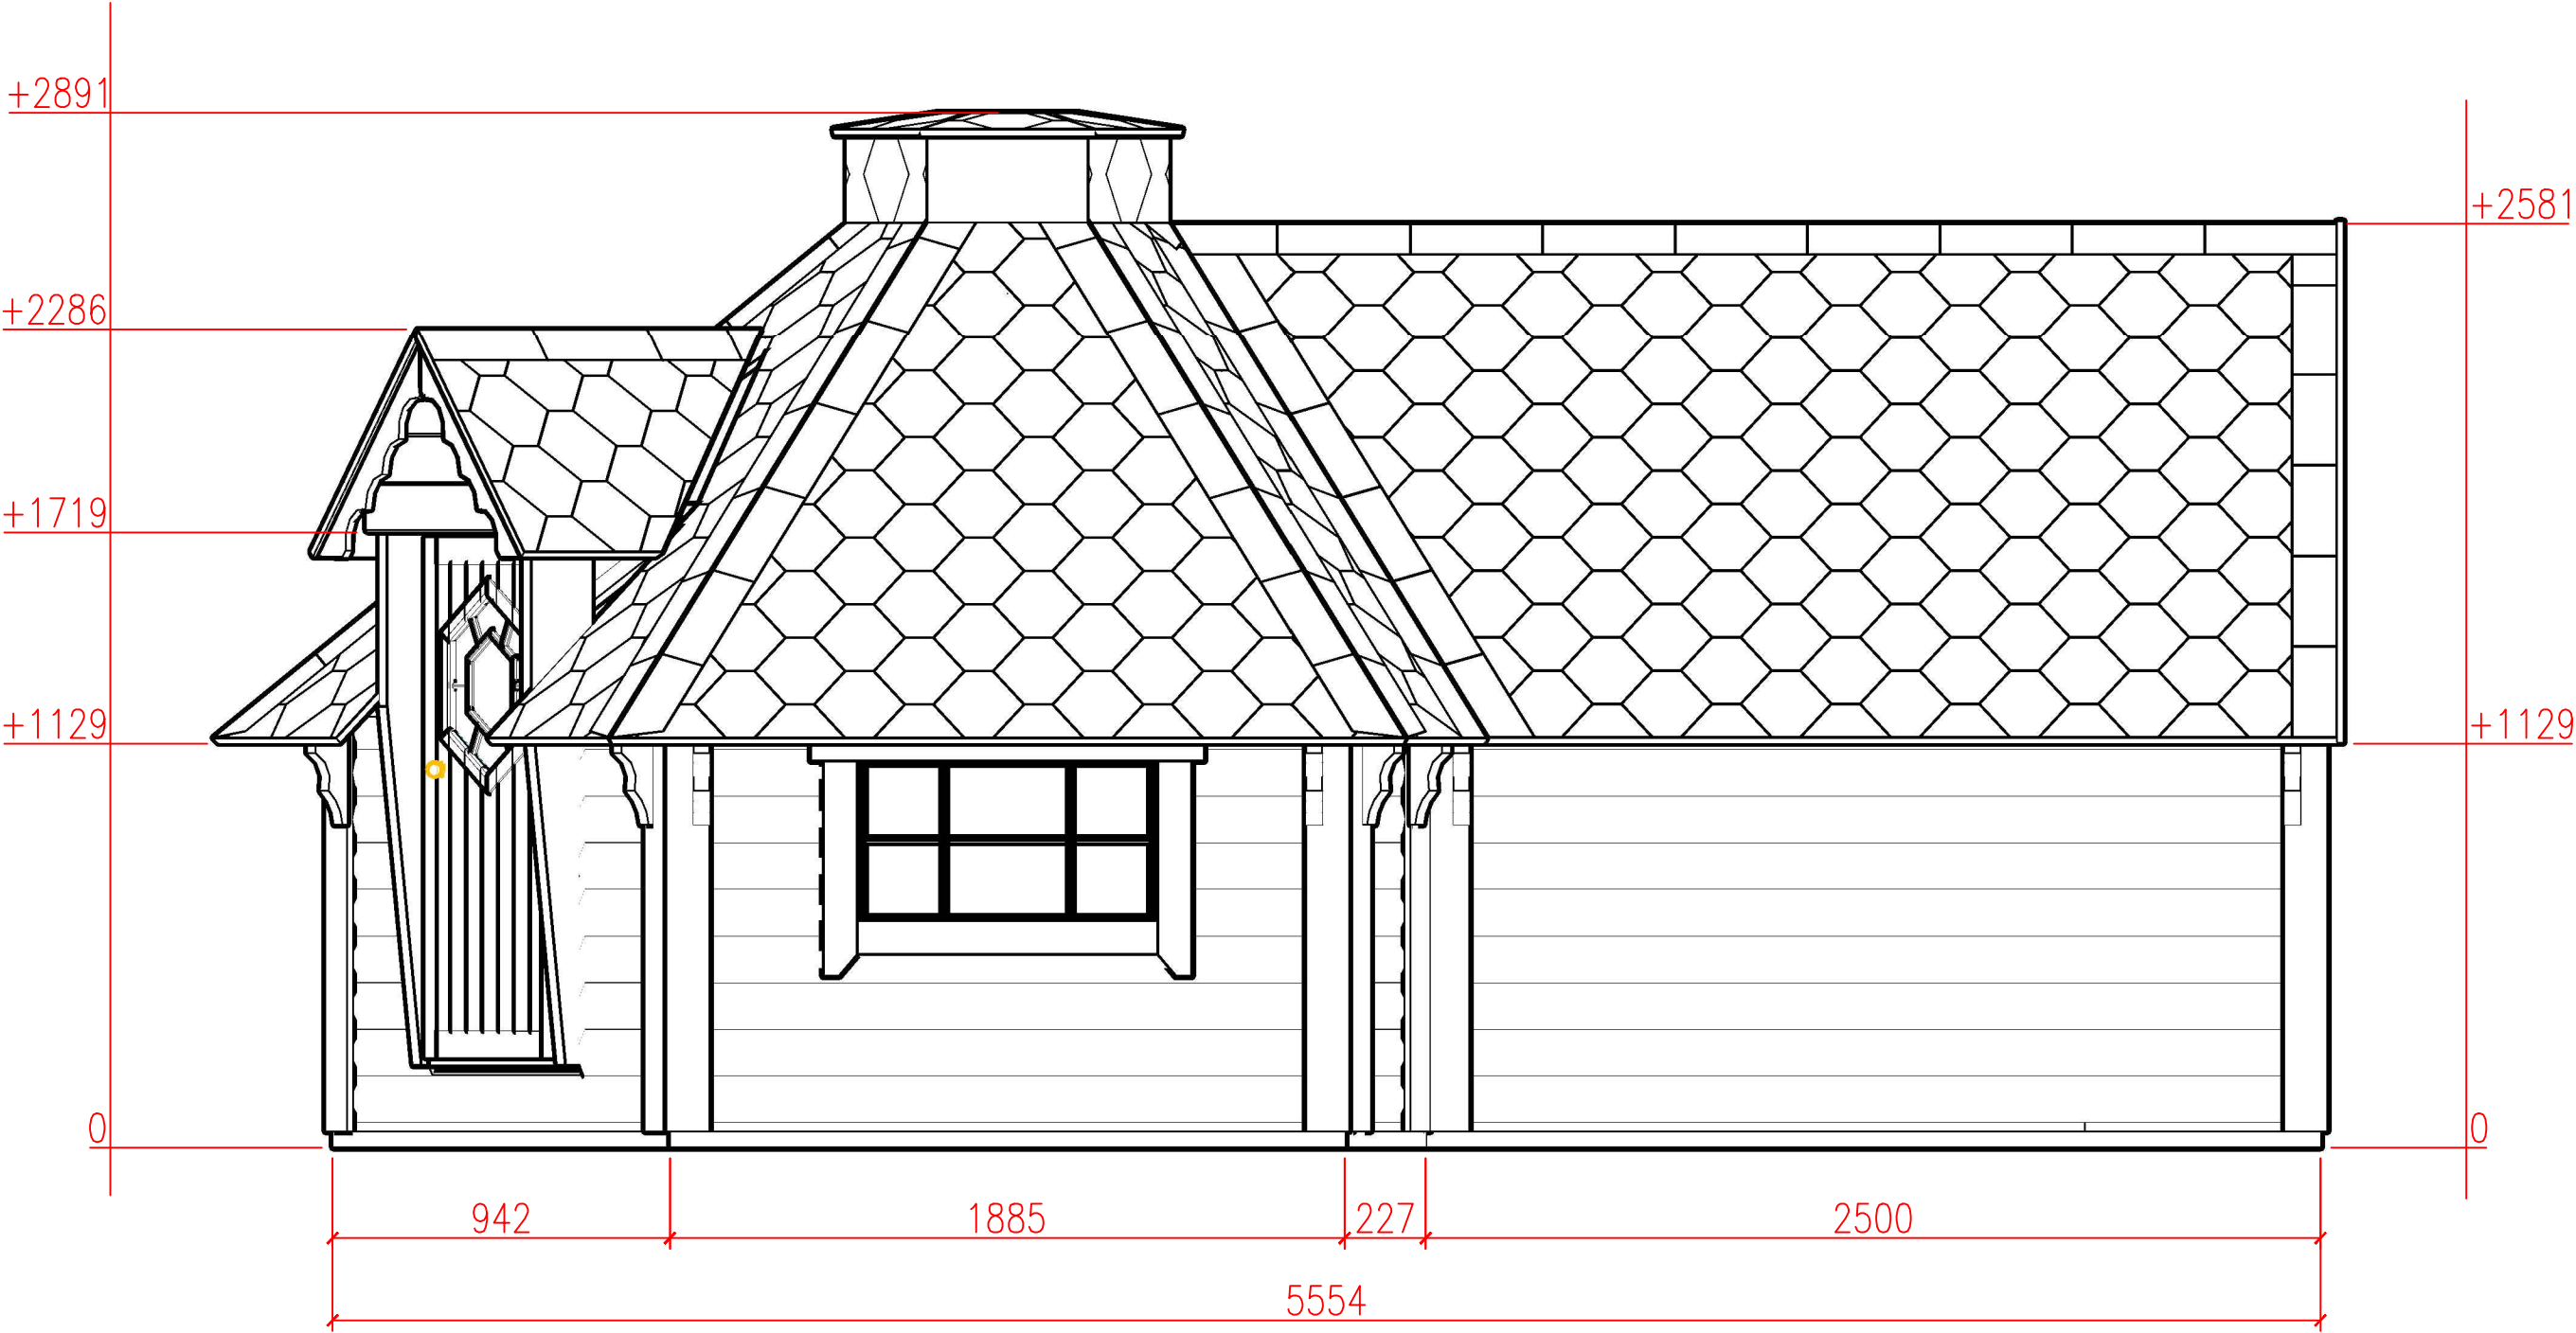

Grill Cabin 9,2 m<sup>2</sup> with 2,5 m Extension  
Right

