


Exclusive grill cabin 16,5 m² + 2,5m extension
Foundation plan



Exclusive grill cabin 16,5 m² + 2,5m extension
Plan

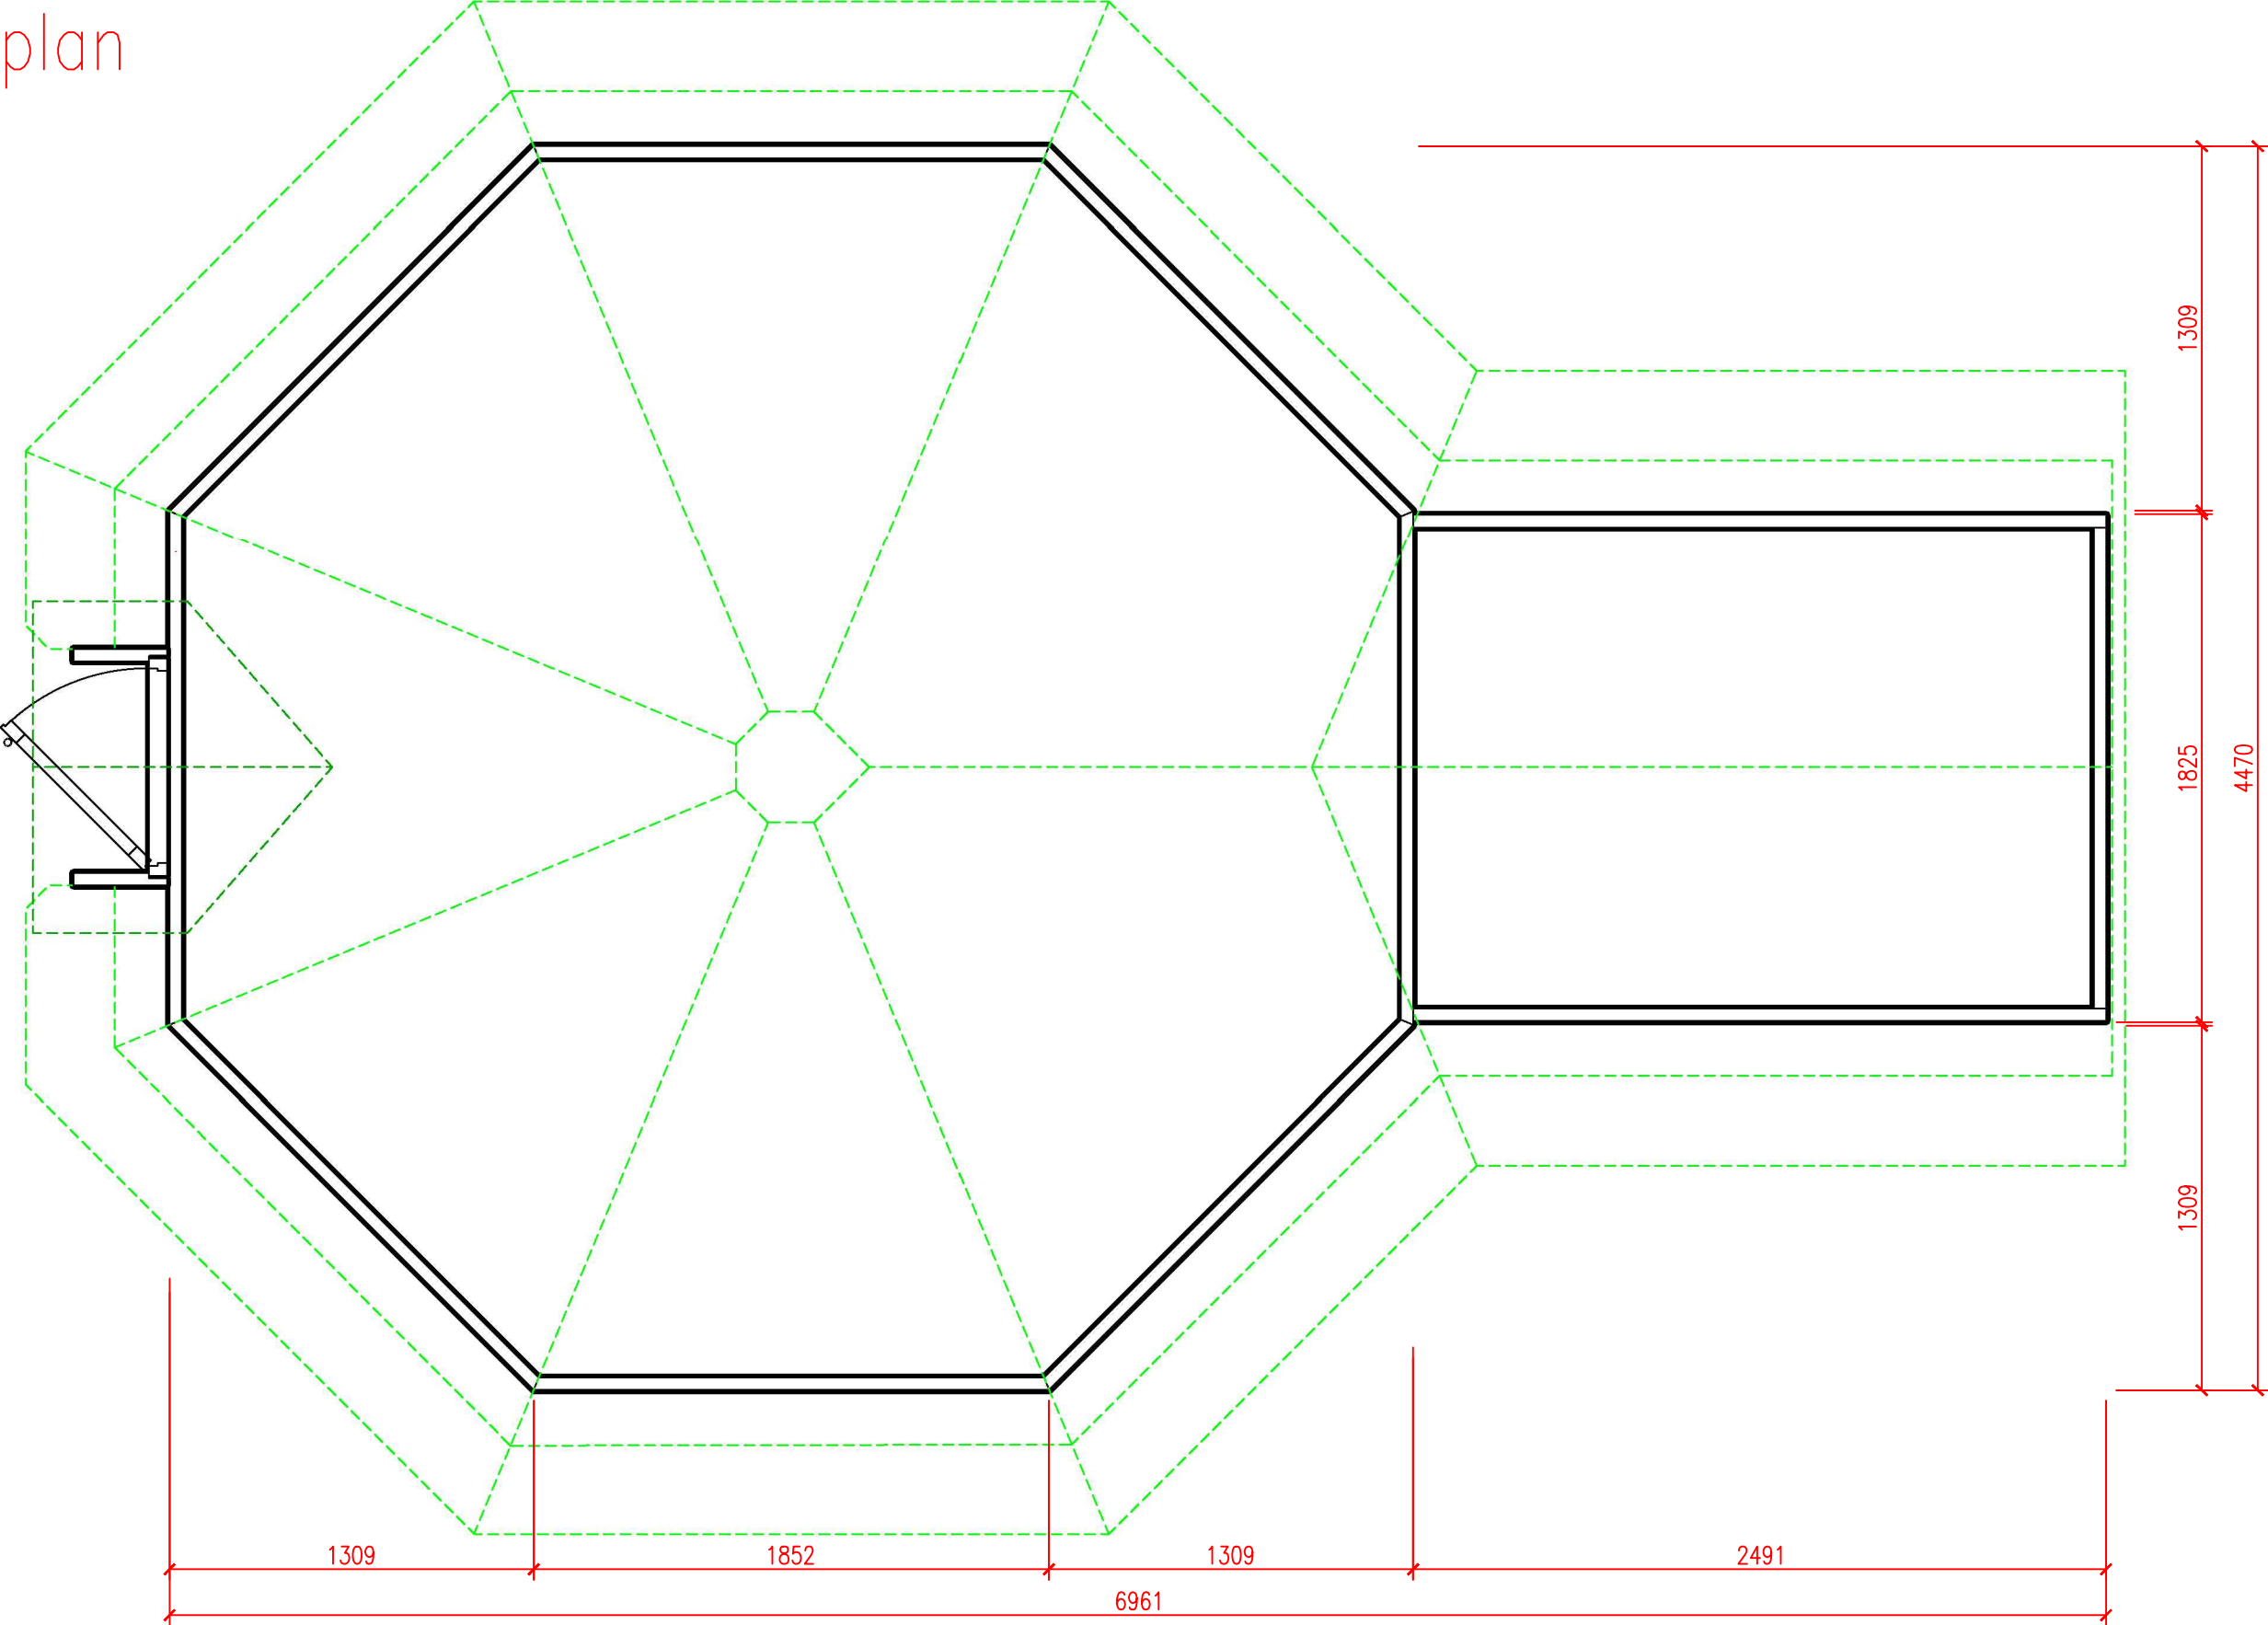