




Grill Cabin 9.2m2 plan

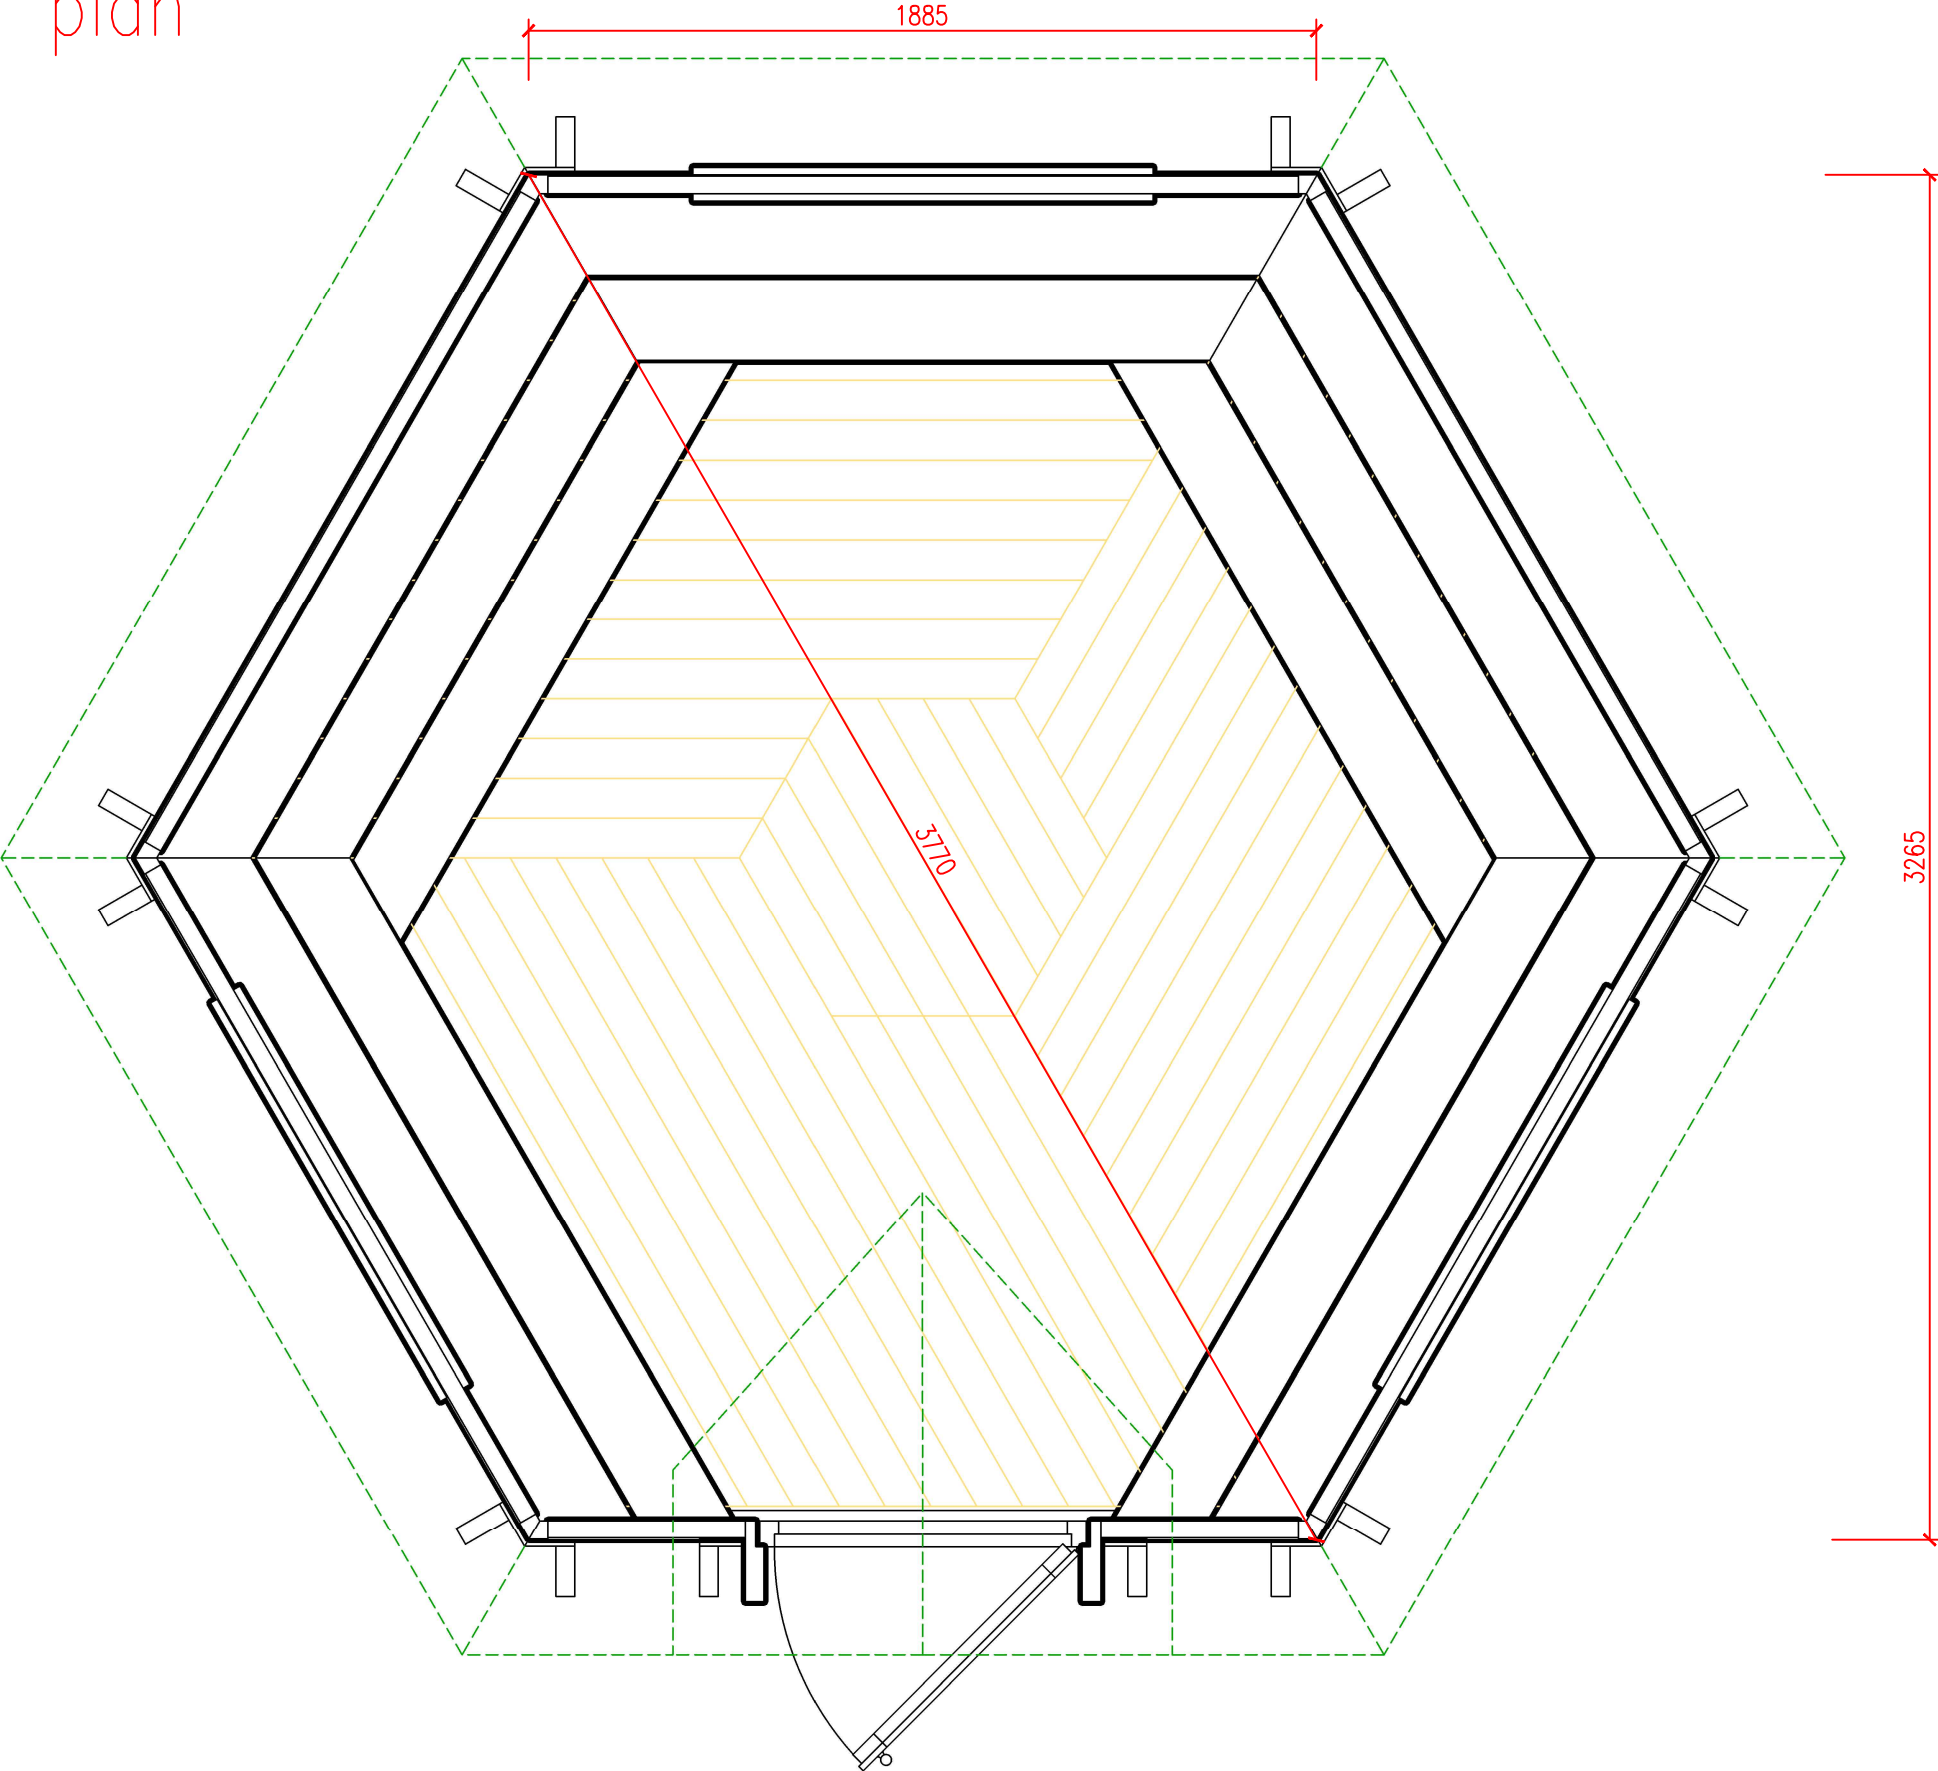

Grill cabin 9.2 m² Front

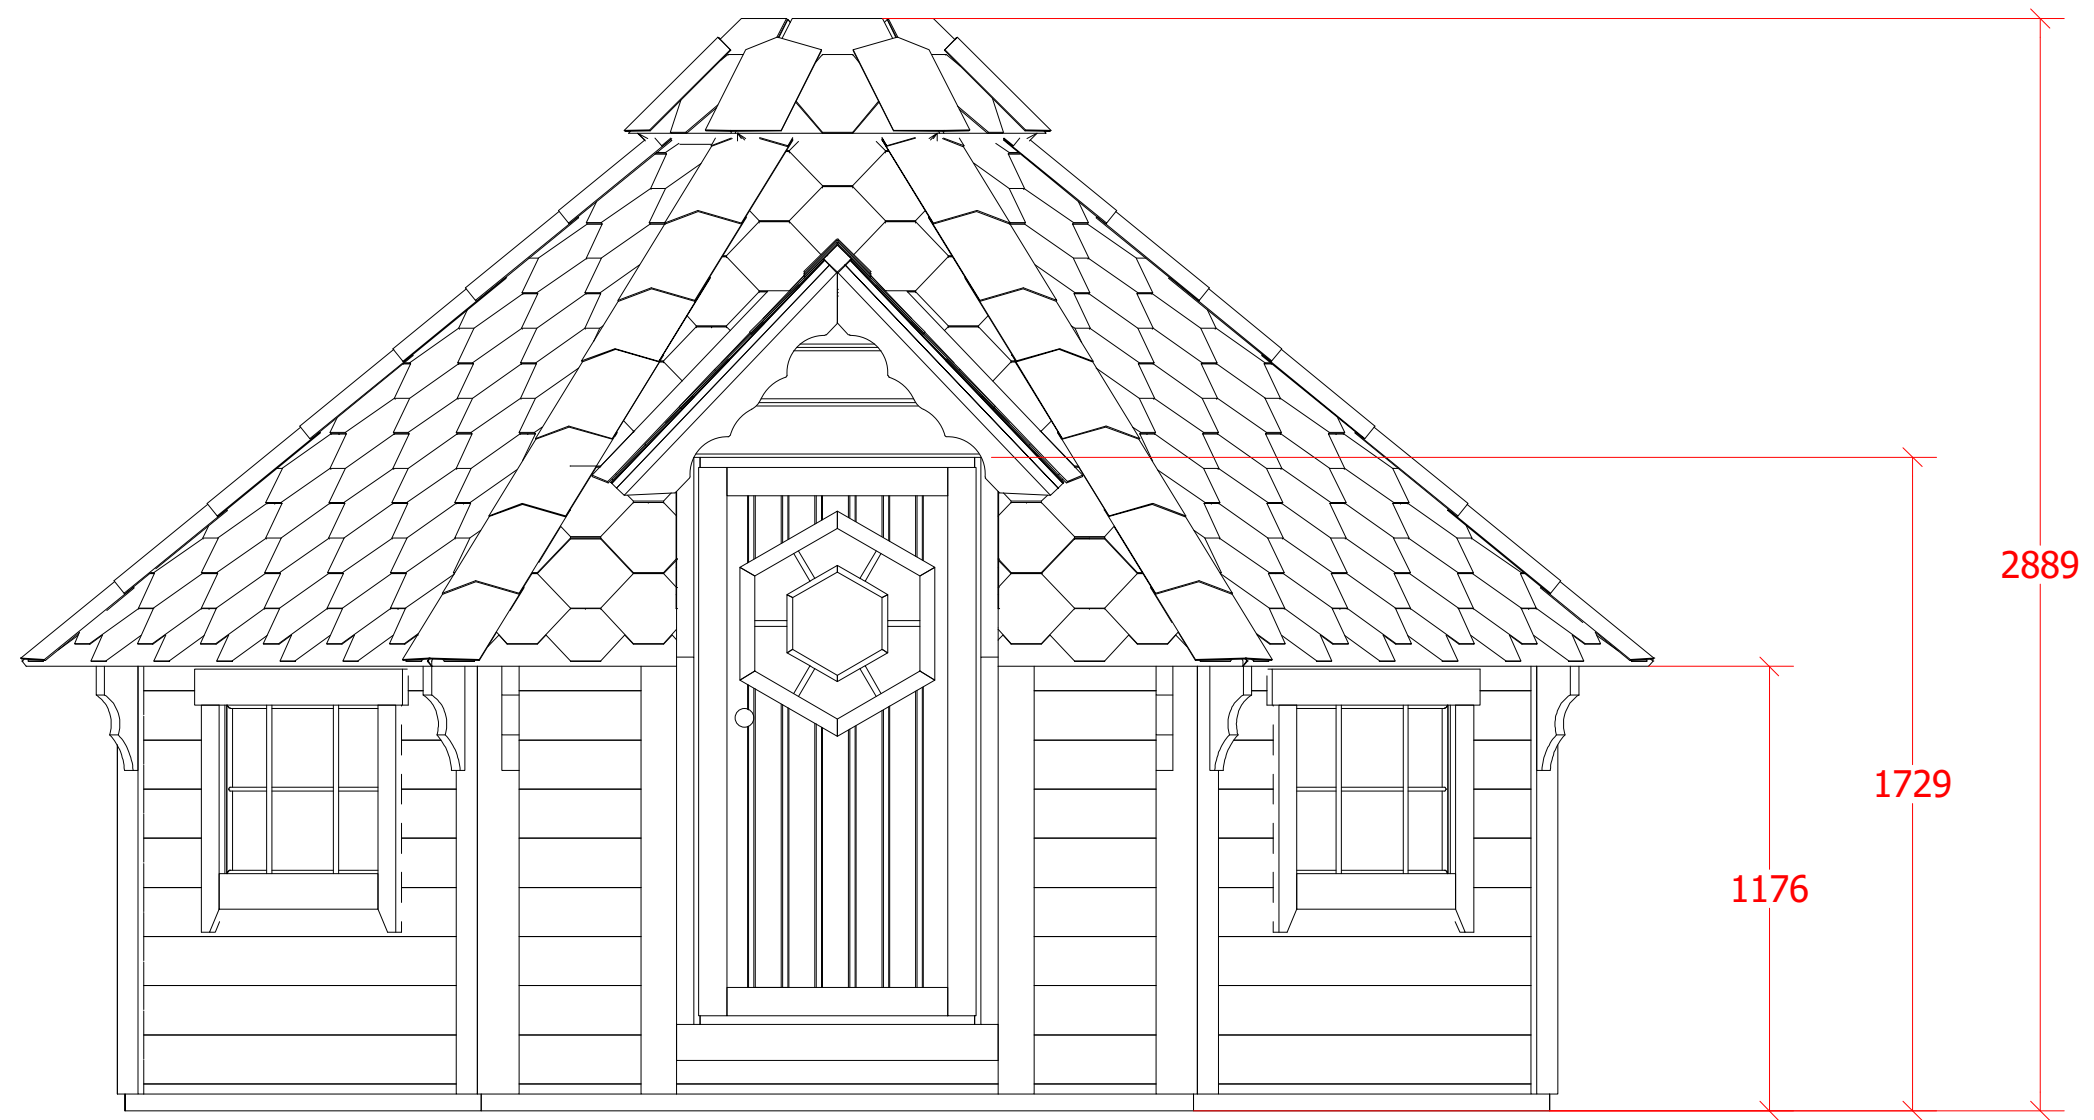

Grill cabin 9.2 m² Side

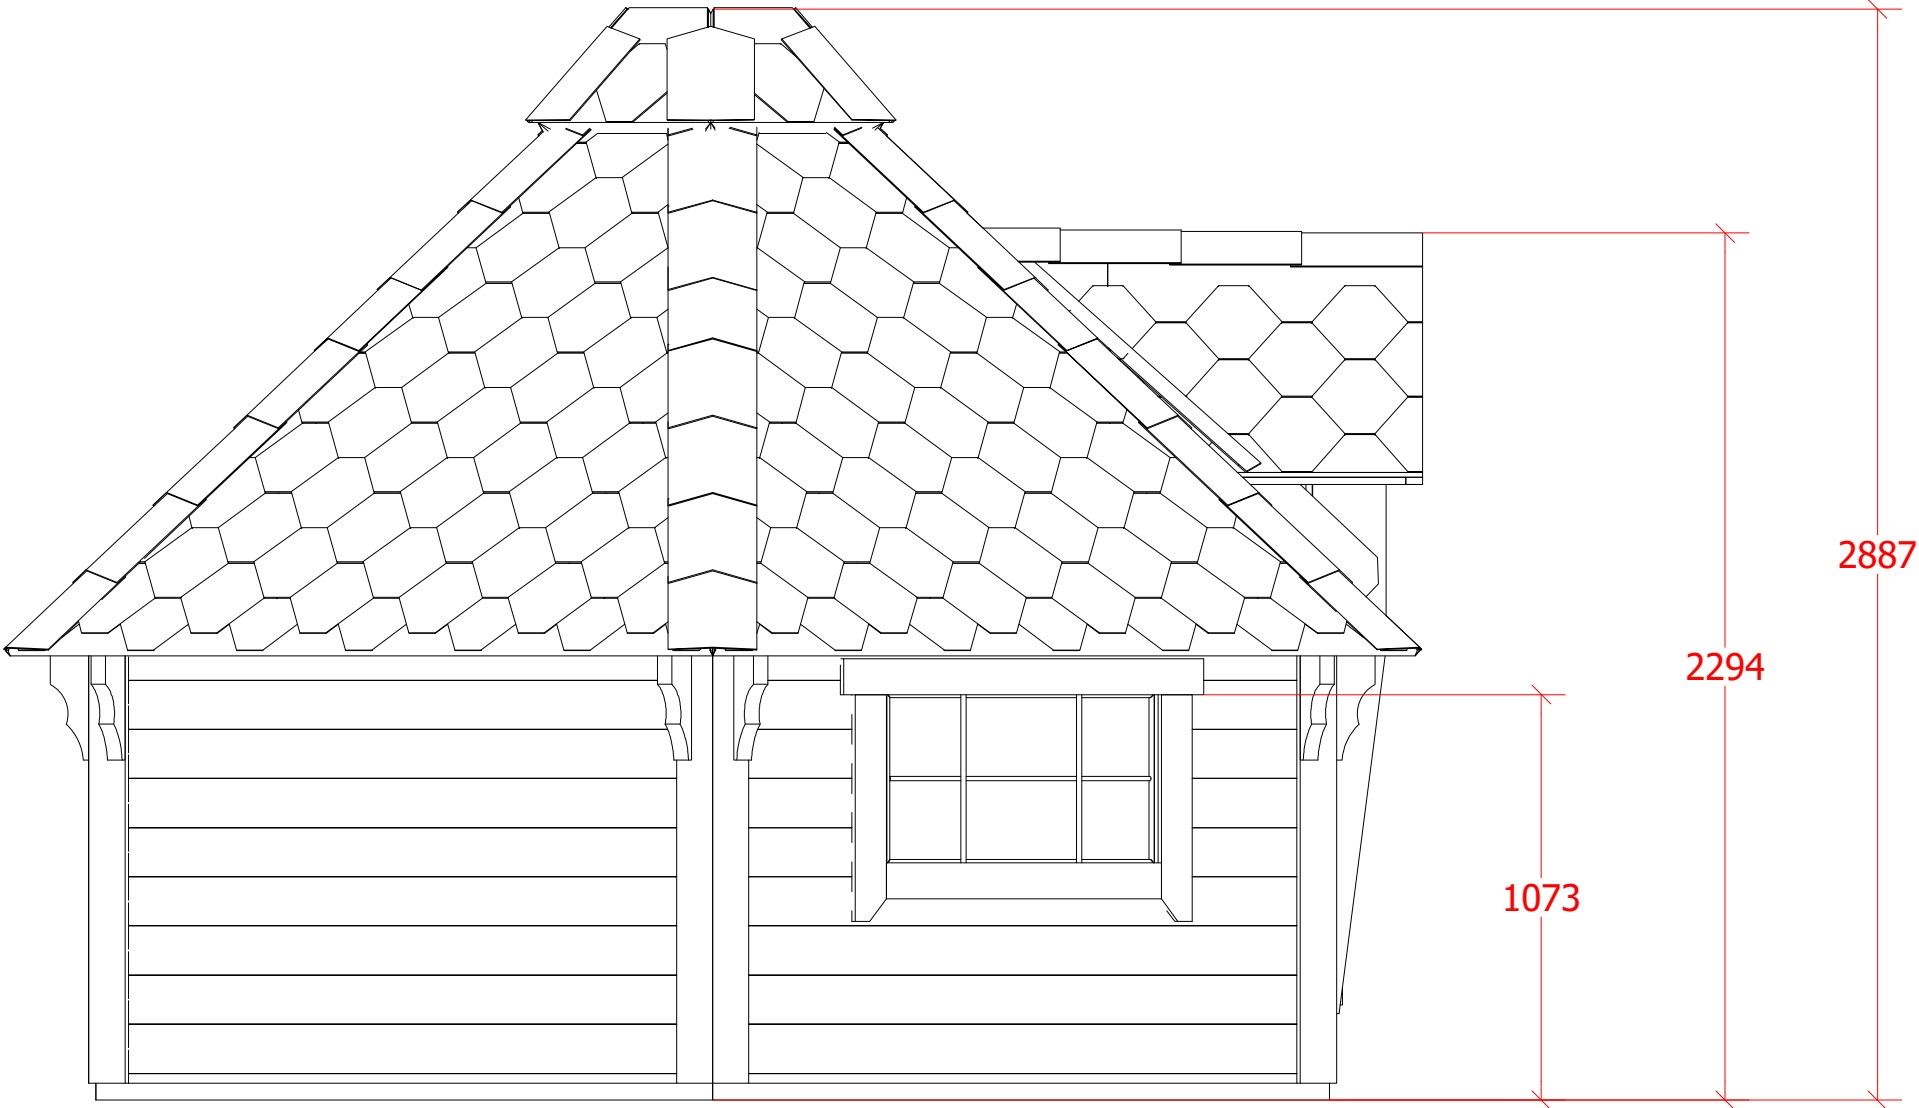

Grill cabin 9.2 m² Back

