



Pavilion 14.9 m<sup>2</sup> Front

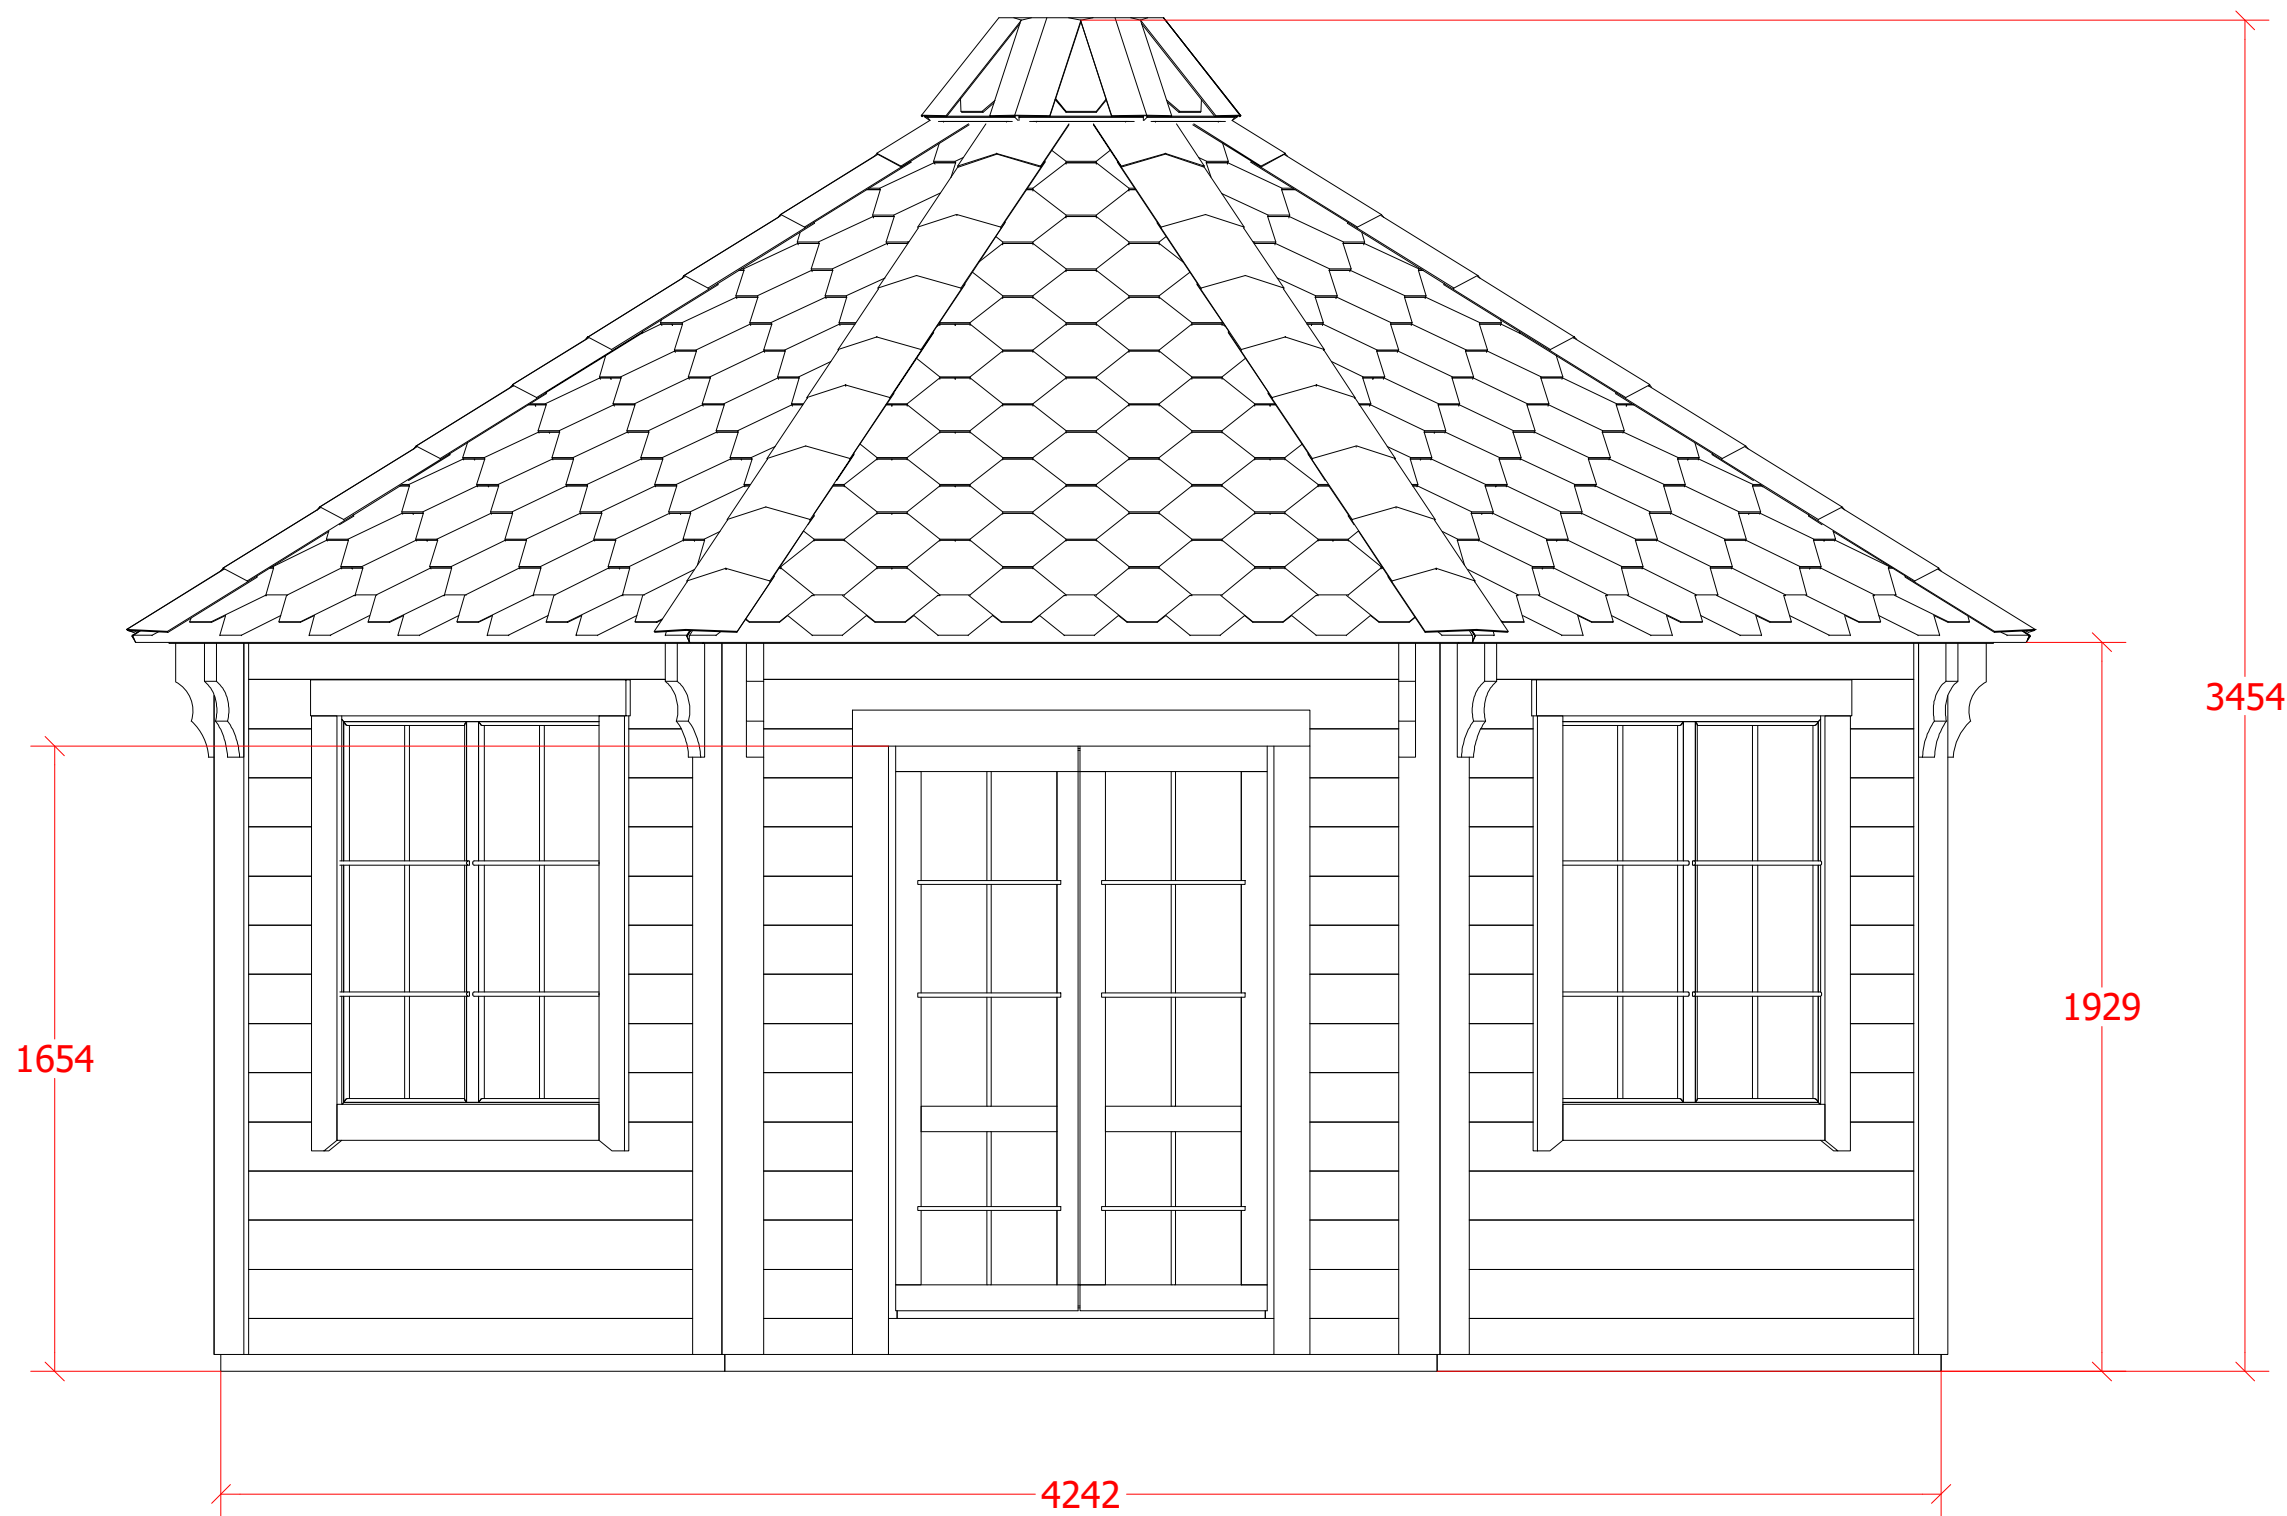

Pavilion 14.9 m<sup>2</sup> Side

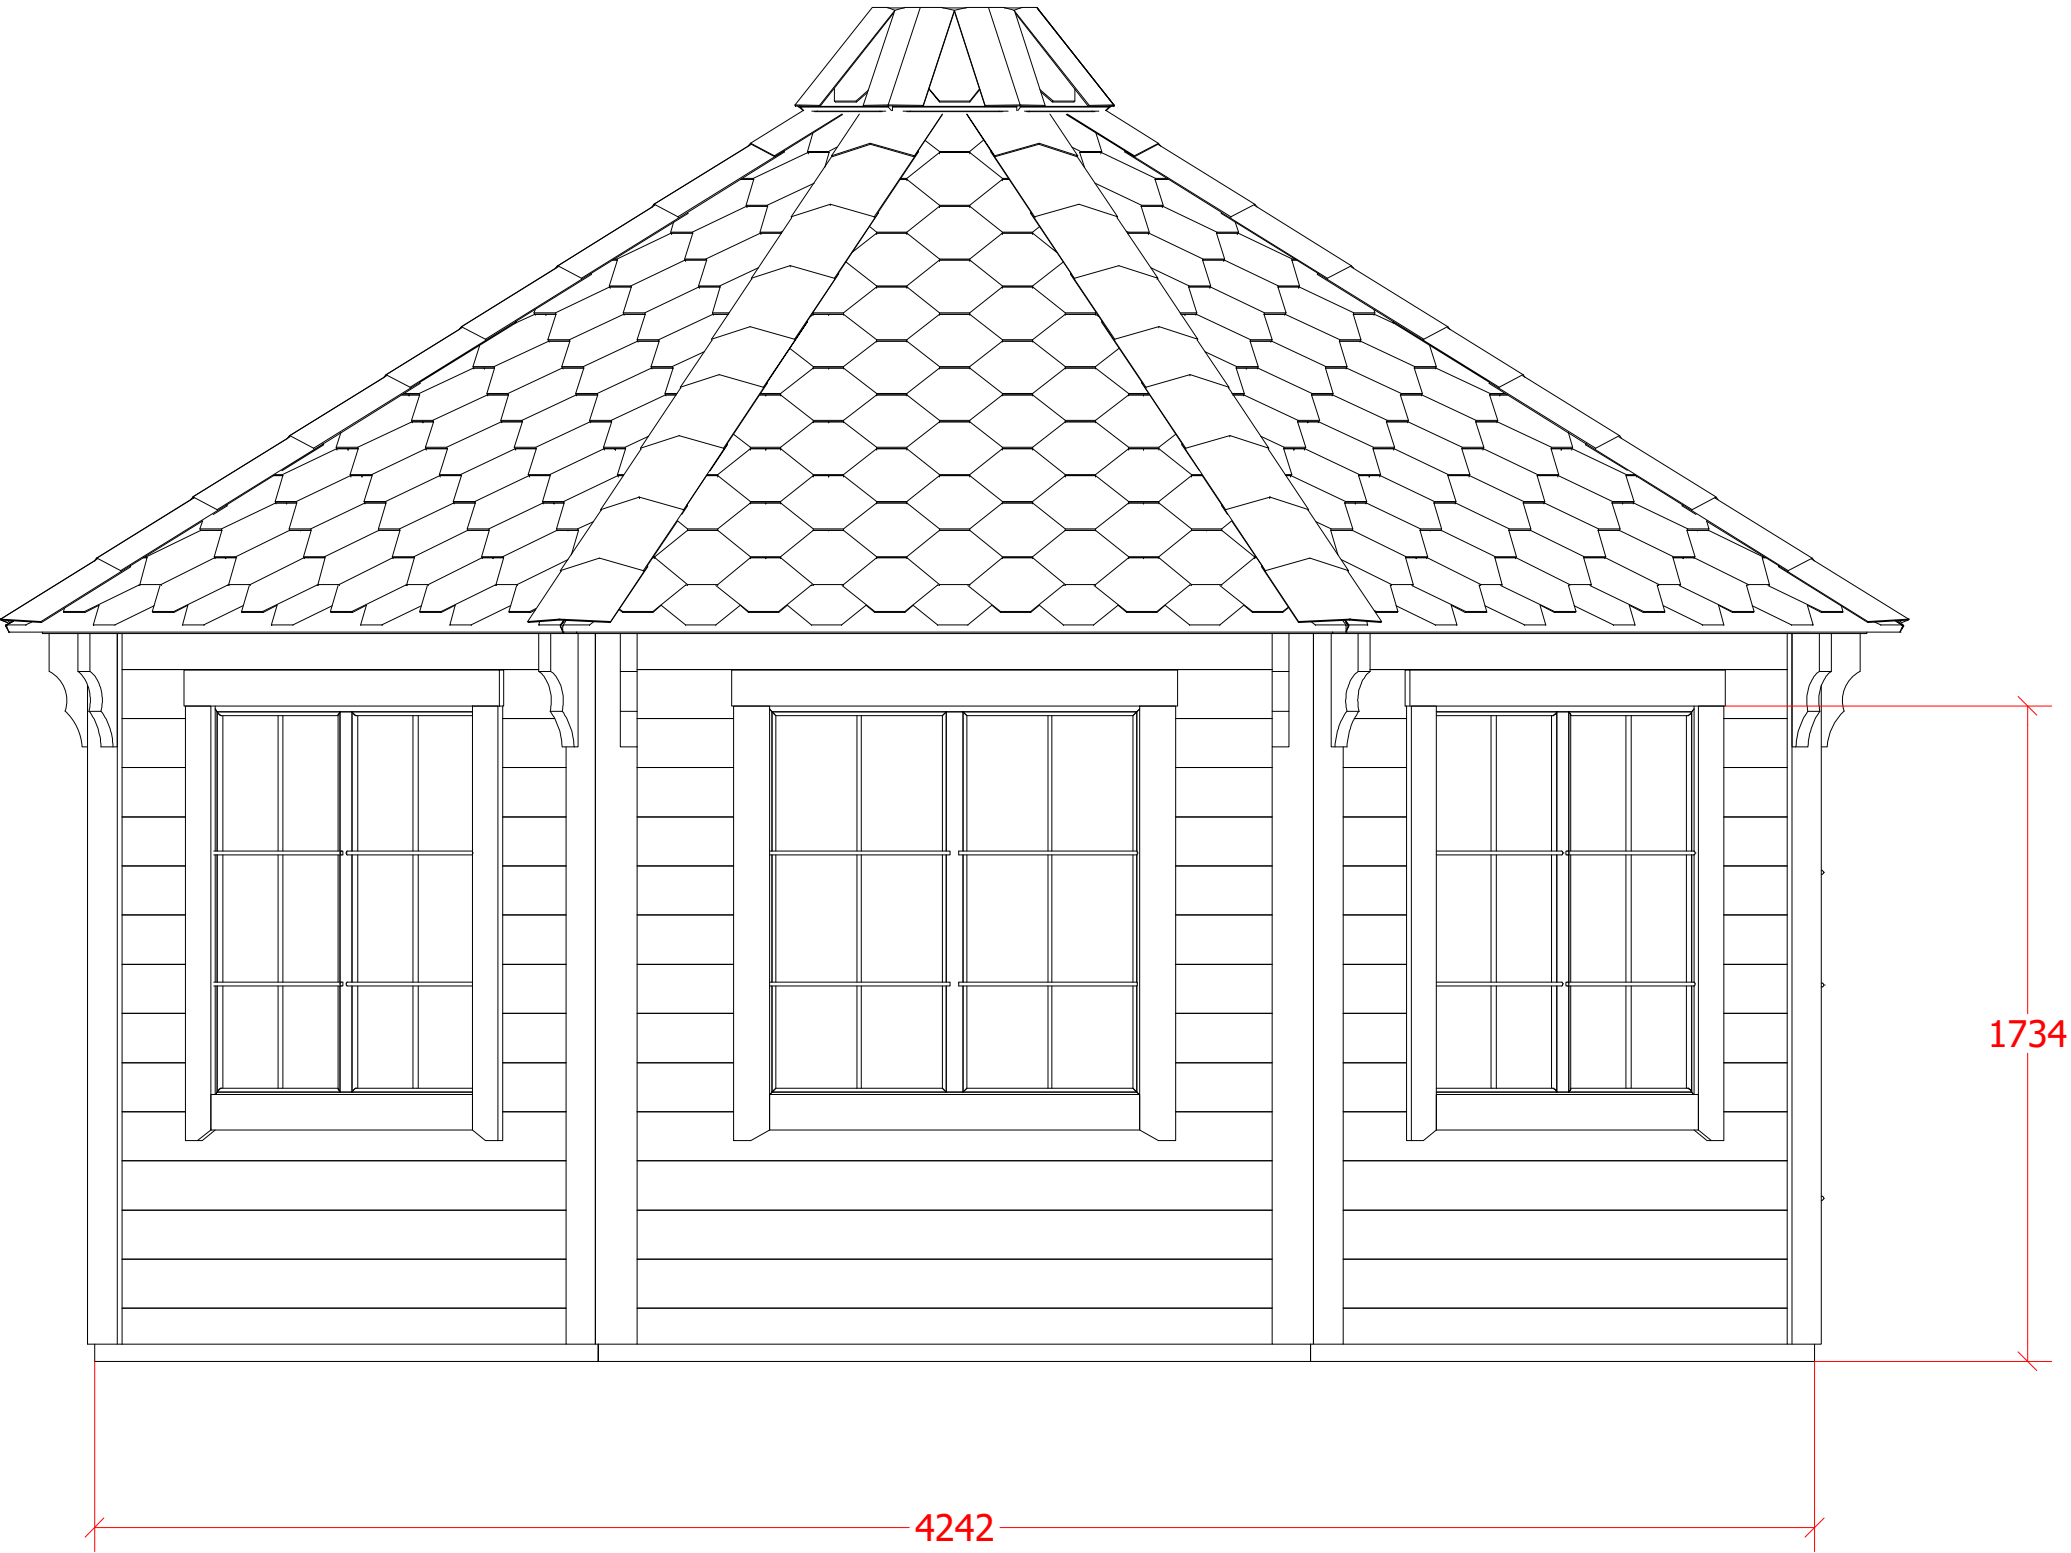

Pavilion 14.9 m² Back

